


**NOTE: DO NOT OVER DRIVE FASTENERS.**


**RL-SL-001**

FASTENING SCHEDULE WILL VARY  
DEPENDING ON SPECIFIC APPLICATION

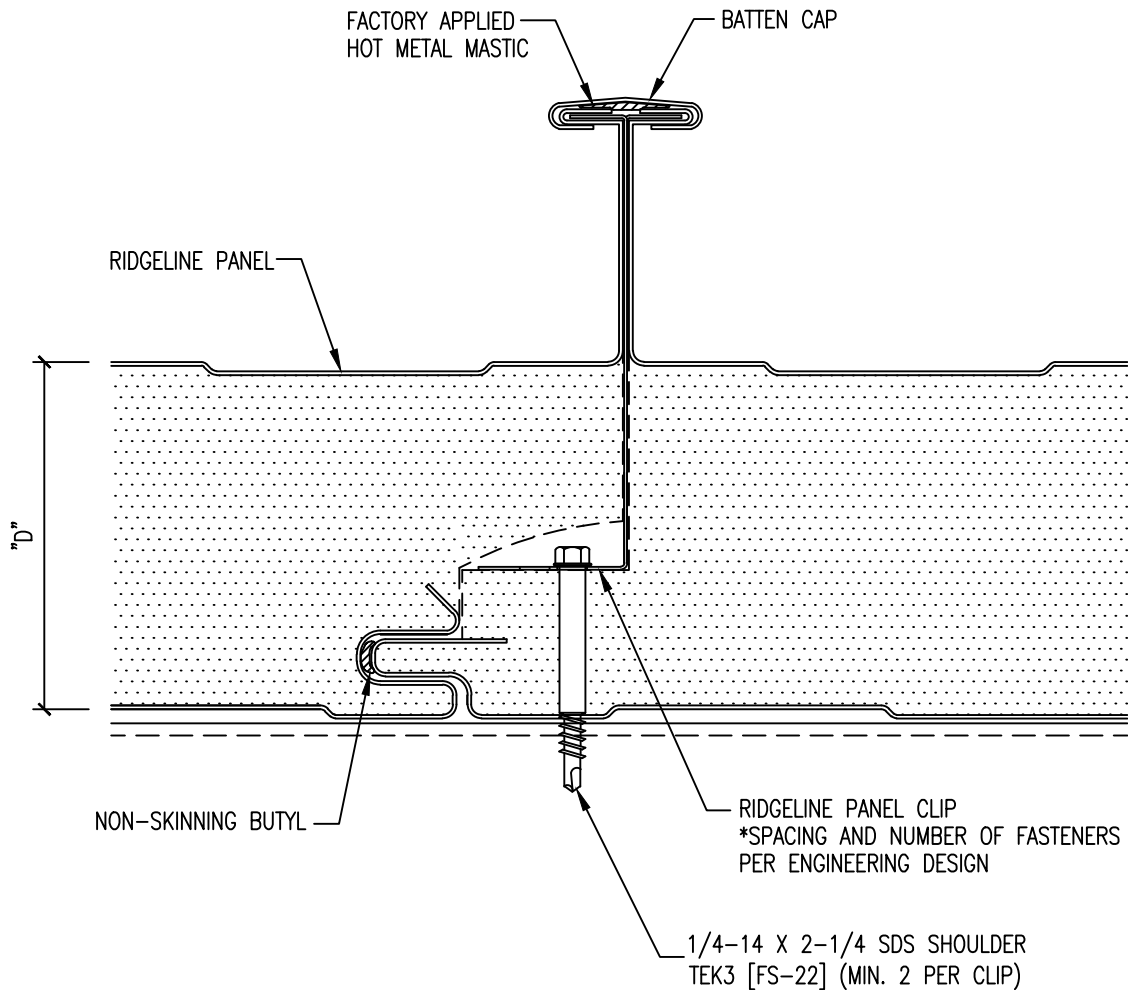

NOTE:

- "D" = ROOF PANEL THICKNESS (AVAILABLE THICKNESS = 2.5, 3, 4, 5 OR 6)

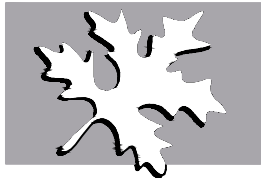

**GREEN SPAN  
PROFILES®**

INSULATED PANEL TECHNOLOGIES

## ROOF PANEL SIDE LAP

APPLICATION: SSR	NOTES:	
SCALE: NTS	REVISION: 3	DATE: 6-3-16
DRAWN: JC	DATE: 10-20-13	
CHECK:	DATE:	
21200 FM362, WALLER, TEXAS 77484	281-807-7400	WWW.GREENSPANPROFILES.COM