
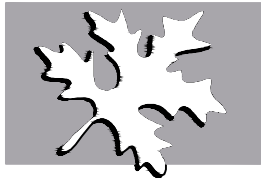


LT-BD-001

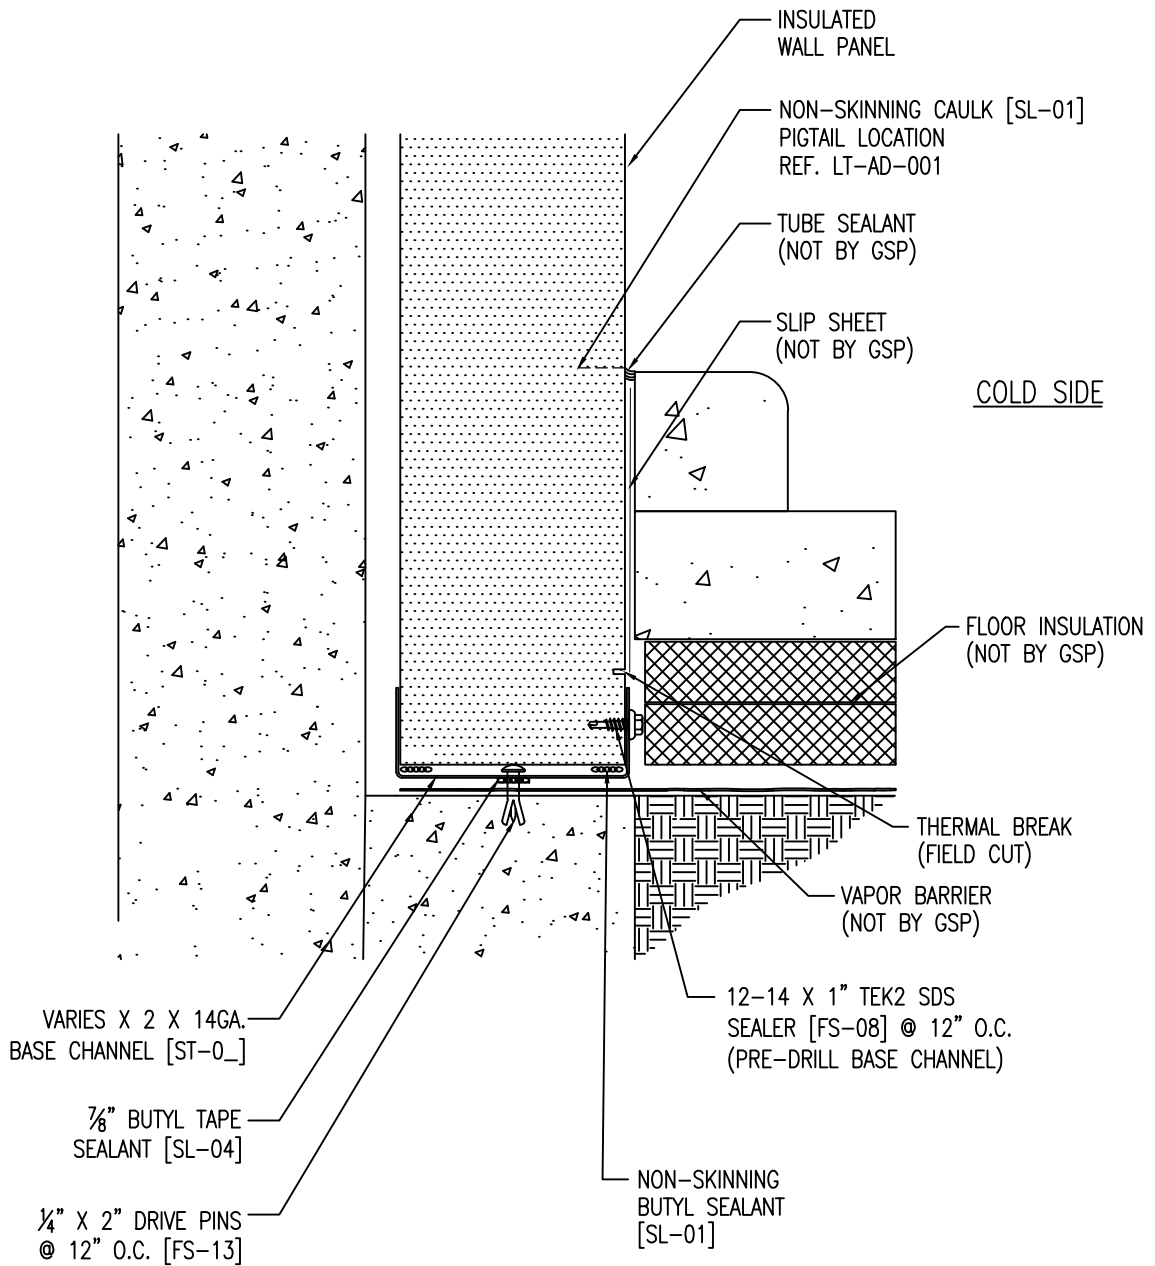

GREEN SPAN  
PROFILES®

INSULATED PANEL TECHNOLOGIES

## BASE DETAIL @ LINER WALL

APPLICATION: FREEZER		NOTES:	
SCALE: NTS	REVISION: 1	DATE: 4-7-16	
DRAWN: DG	DATE: 11-19-12		
CHECK:	DATE:		
21200 FM362, WALLER, TEXAS 77484	281-807-7400	WWW.GREENSPANPROFILES.COM	