



SPACE ABOVE CEILING MUST BE VENTILATED

LT-CTI-005

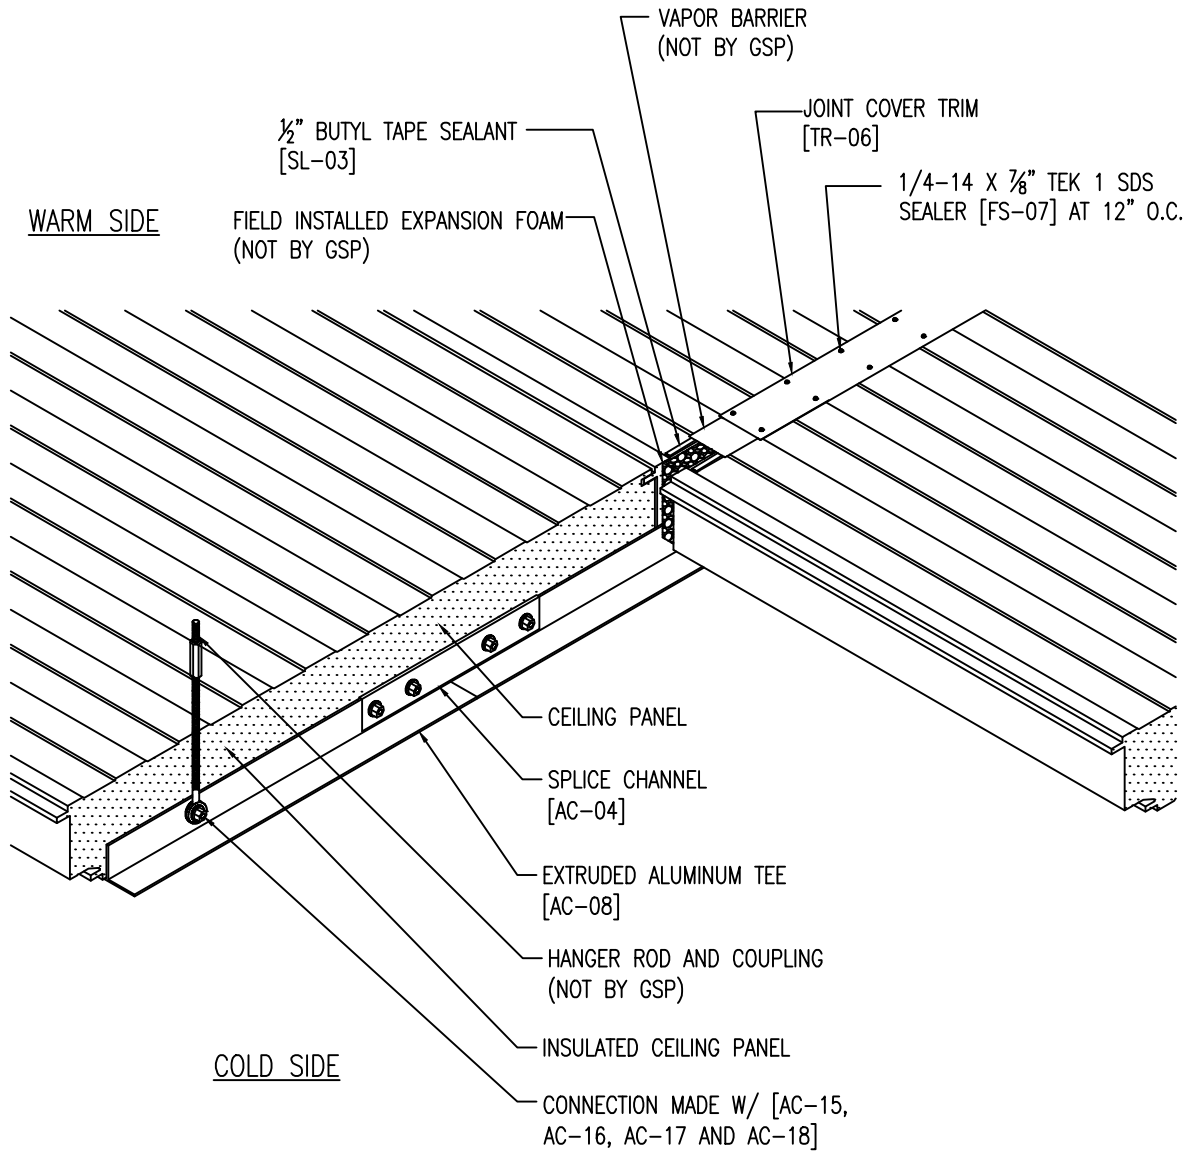

ALL CEILING SUPPORT COMPONENTS AND PANELS MUST BE INSTALLED COMPLETE PRIOR TO ALLOWING ANY TRAFFIC ON CEILING

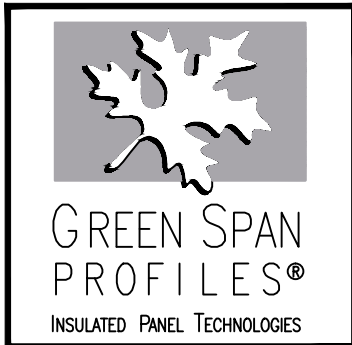

| CEILING TEE ISOMETRIC | | |
|----------------------------------|---------------|---------------------------|
| APPLICATION: FREEZER OR COOLER | NOTES: | |
| SCALE: NTS | REVISION: 3 | DATE: 3-29-19 |
| DRAWN: DG | DATE: 8-30-12 | |
| CHECK: | DATE: | |
| 21200 FM362, WALLER, TEXAS 77484 | 281-807-7400 | WWW.GREENSPANPROFILES.COM |