



LT-PC-001

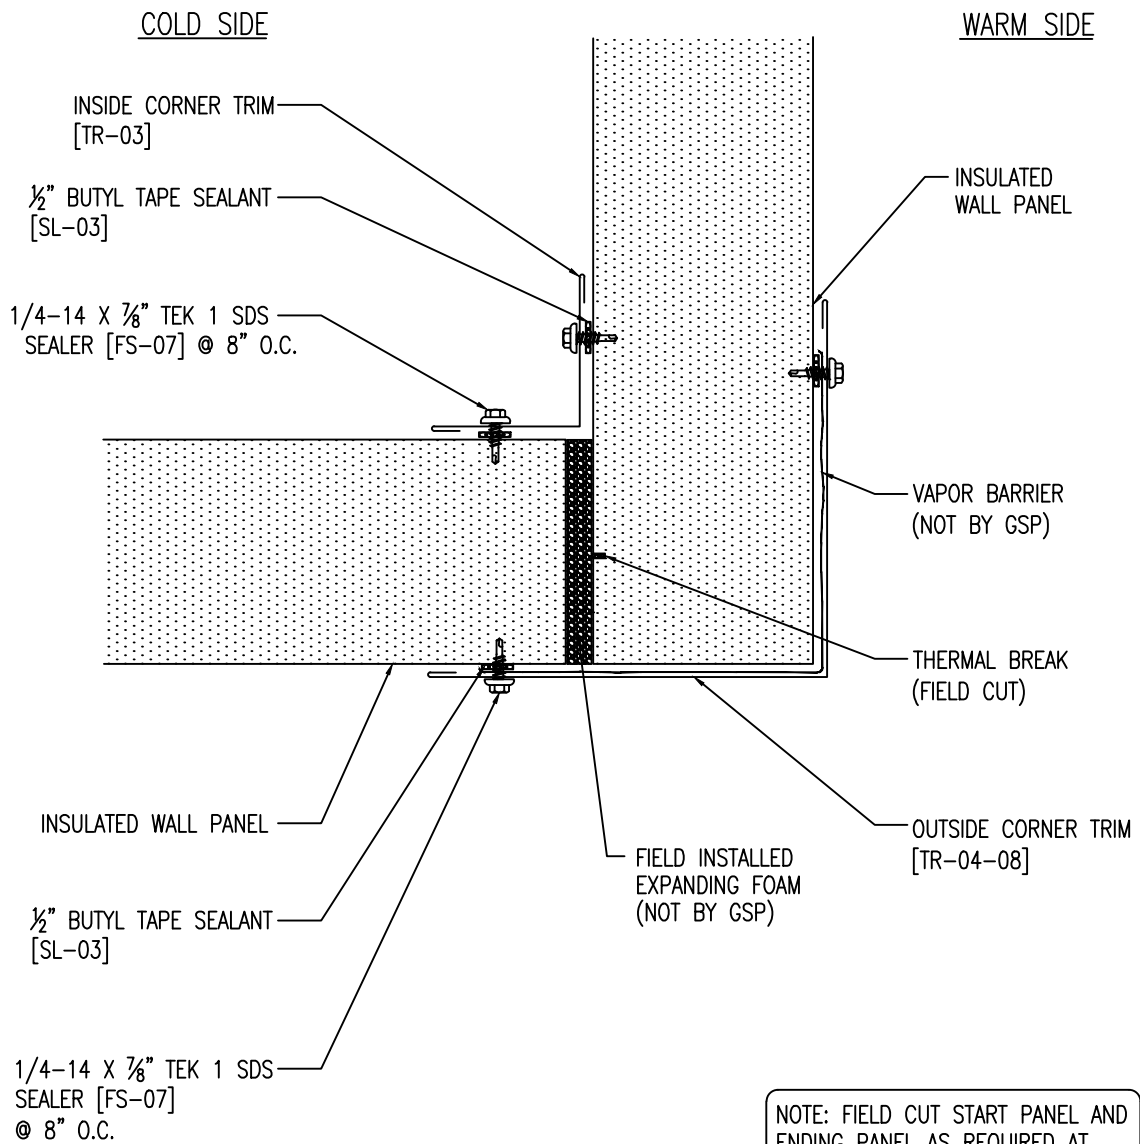

NOTE: FIELD CUT START PANEL AND ENDING PANEL AS REQUIRED AT CORNER TRANSITION. USE OF RECIPROCATING SAWS IS PROHIBITED

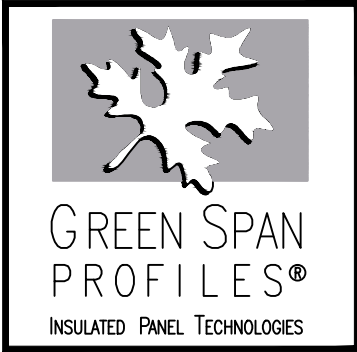

PARTITION CORNER DETAIL		
APPLICATION: FREEZER OR COOLER	NOTES:	
SCALE: NTS	REVISION: 2	DATE: 4-7-16
DRAWN: DG	DATE: 8-30-12	
CHECK:	DATE:	
21200 FM362, WALLER, TEXAS 77484	281-807-7400	WWW.GREENSPANPROFILES.COM